

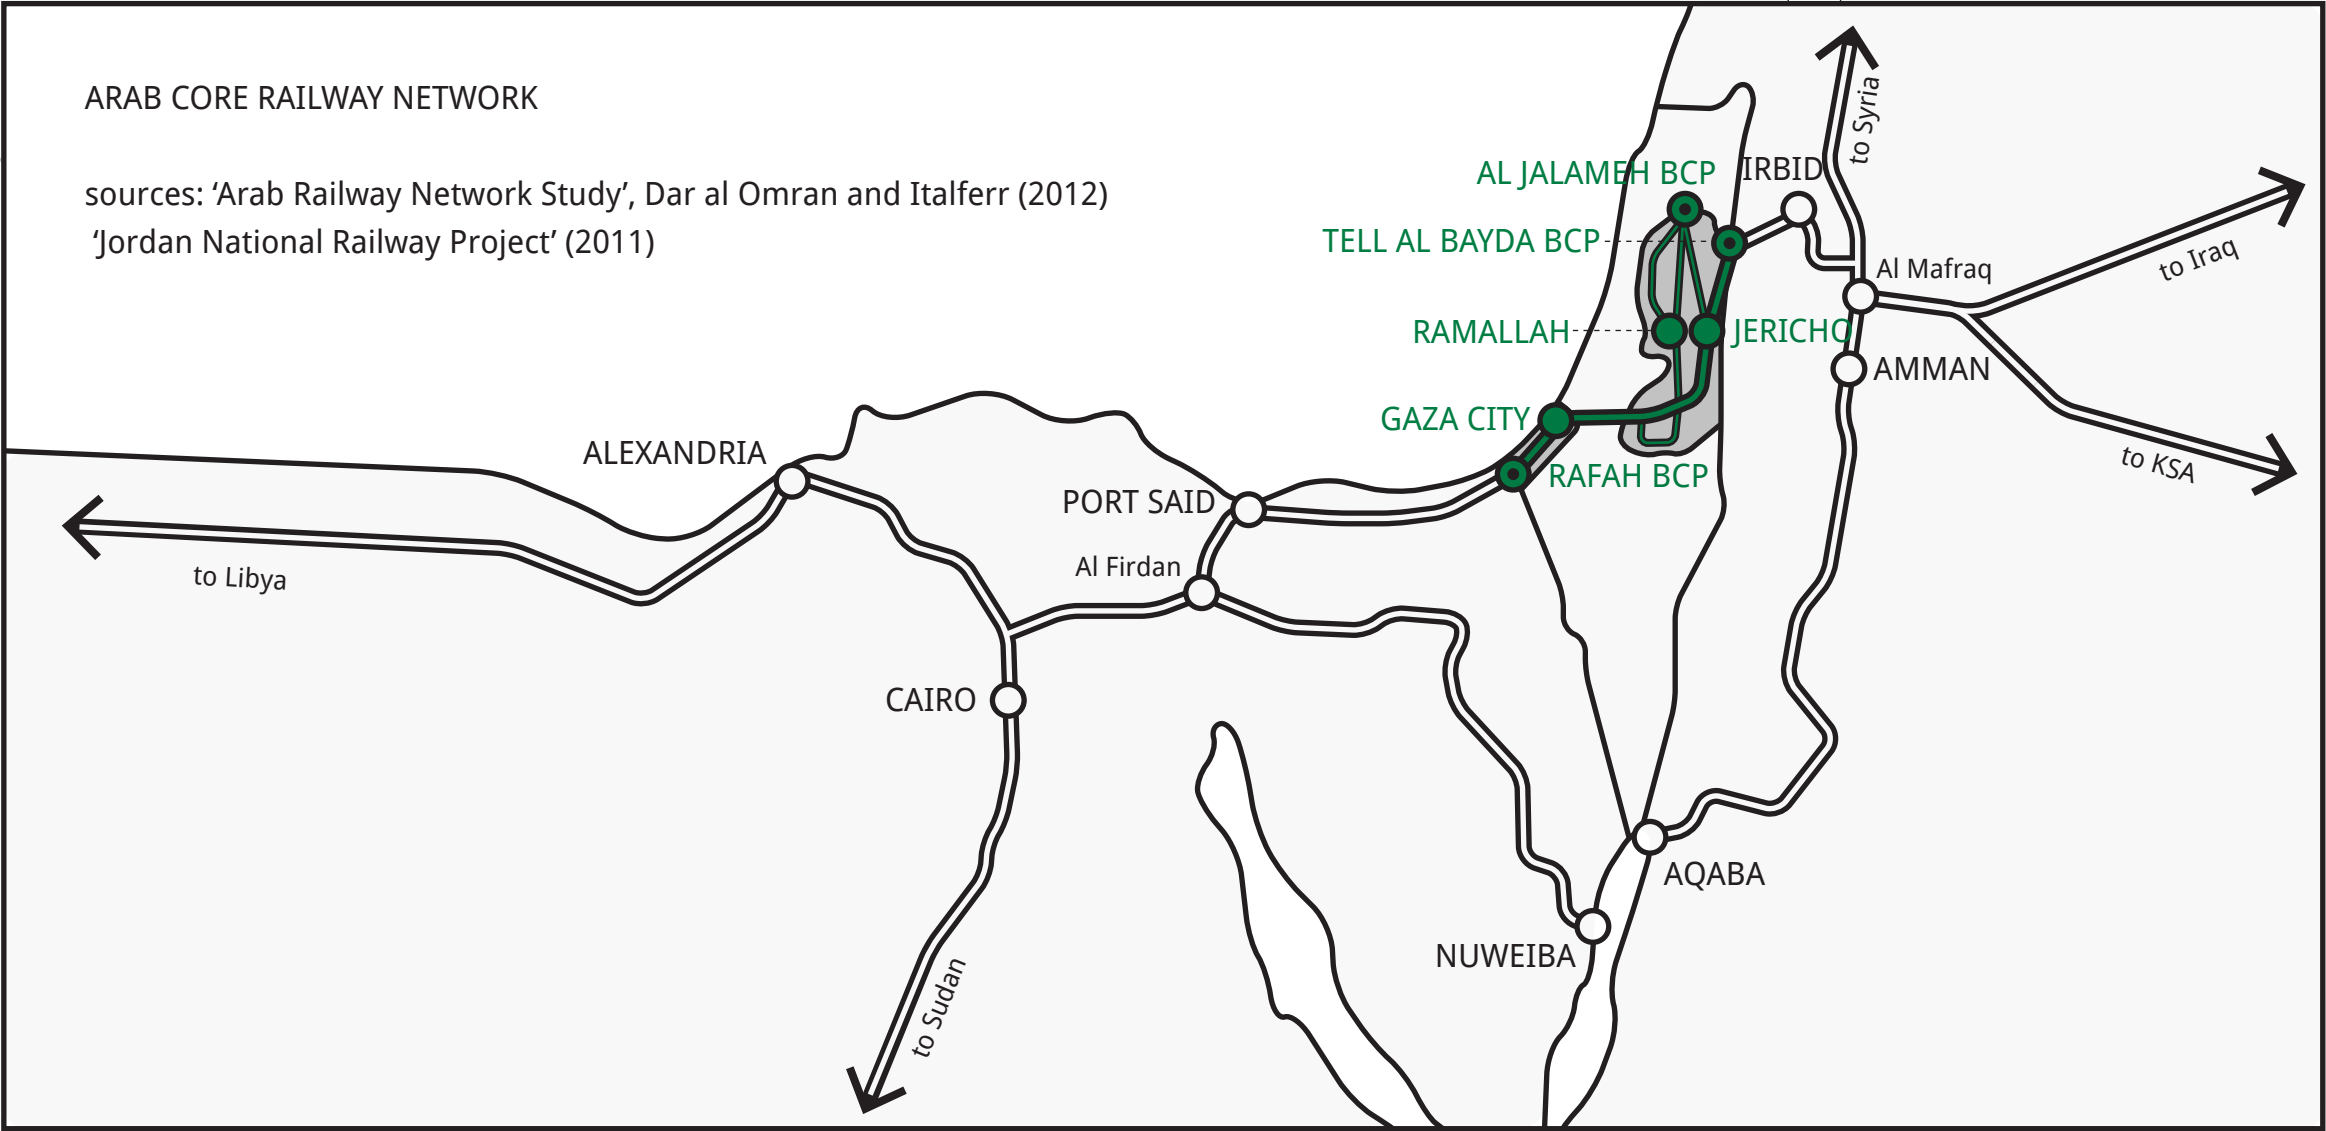
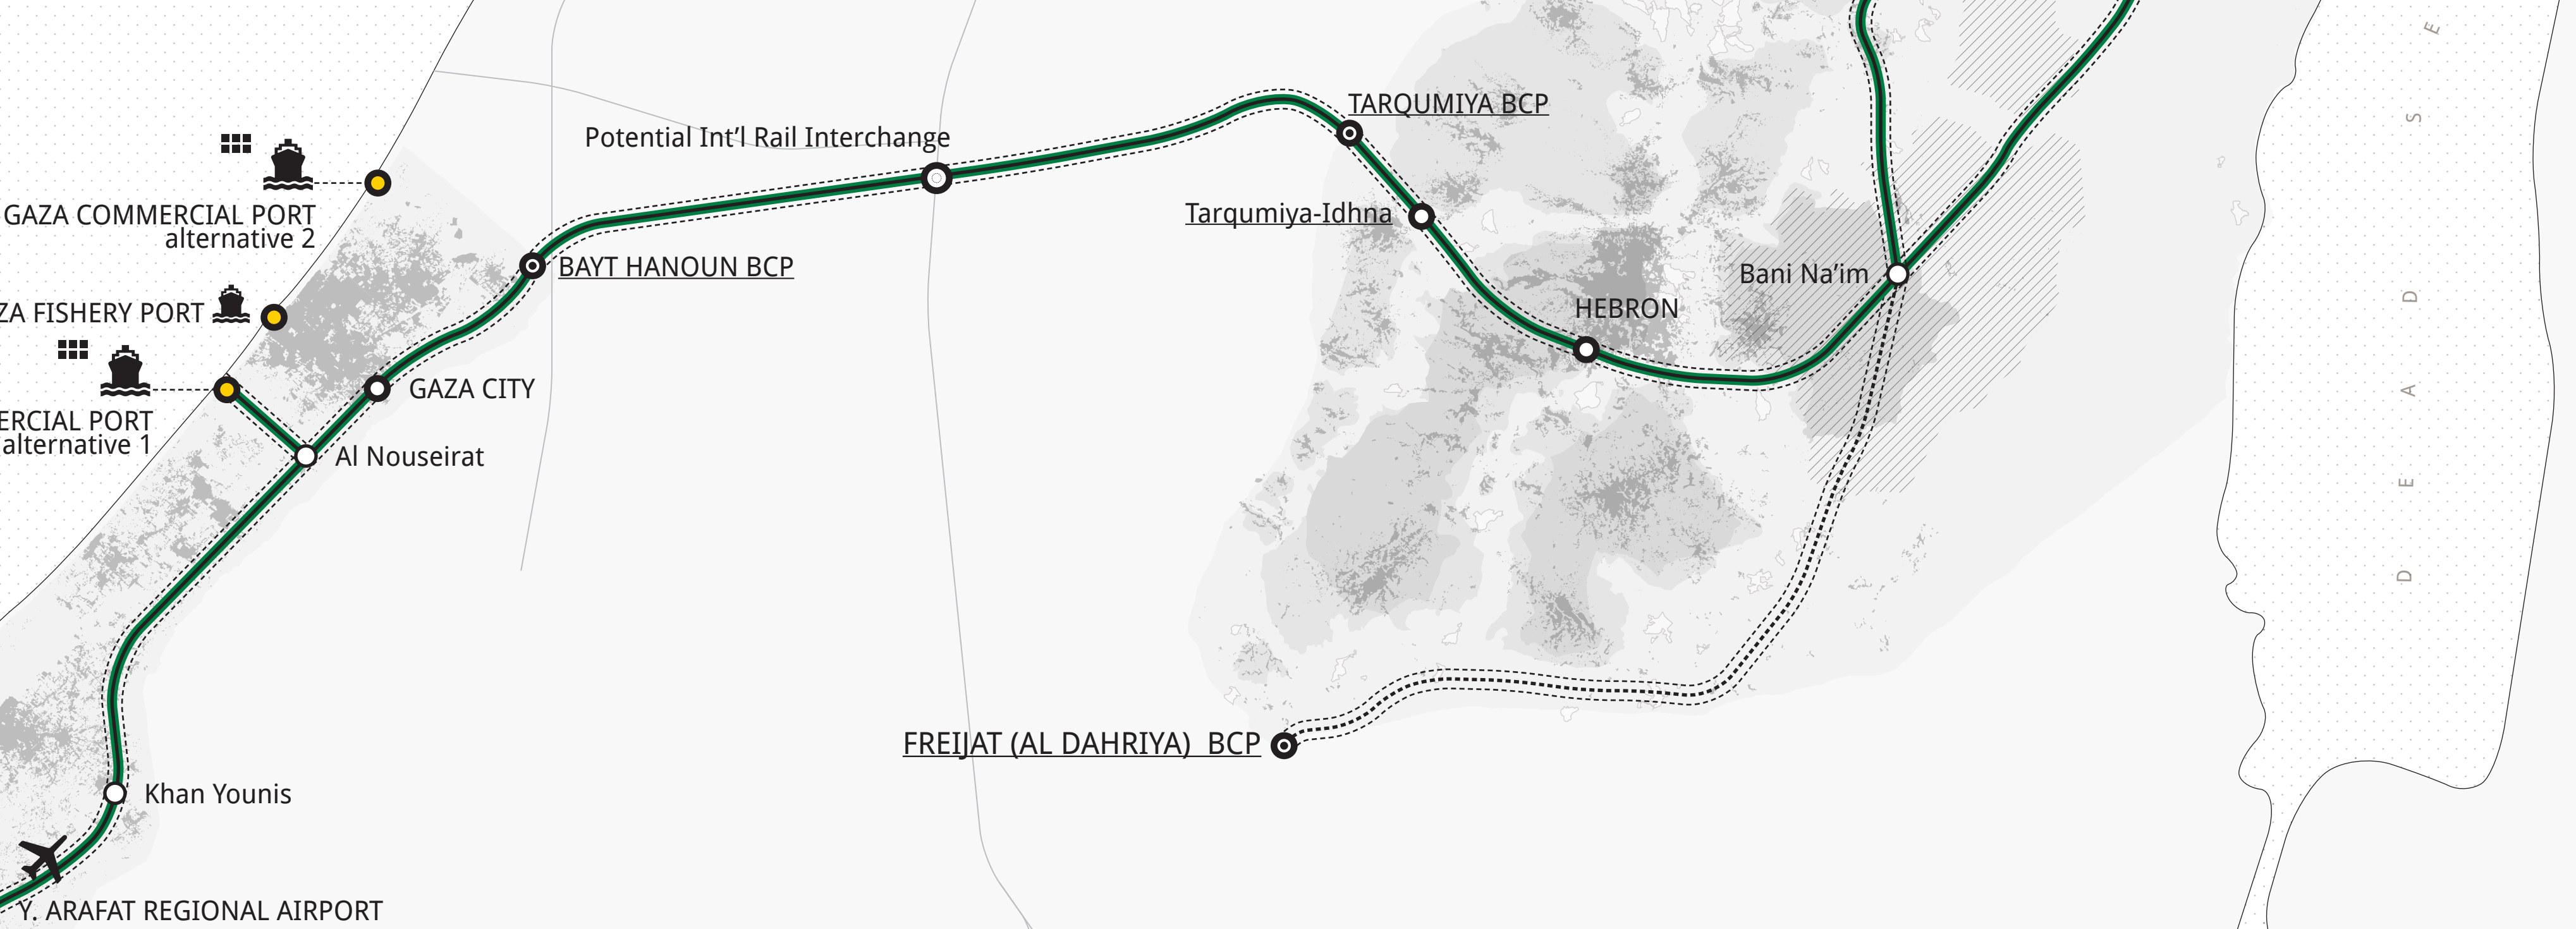
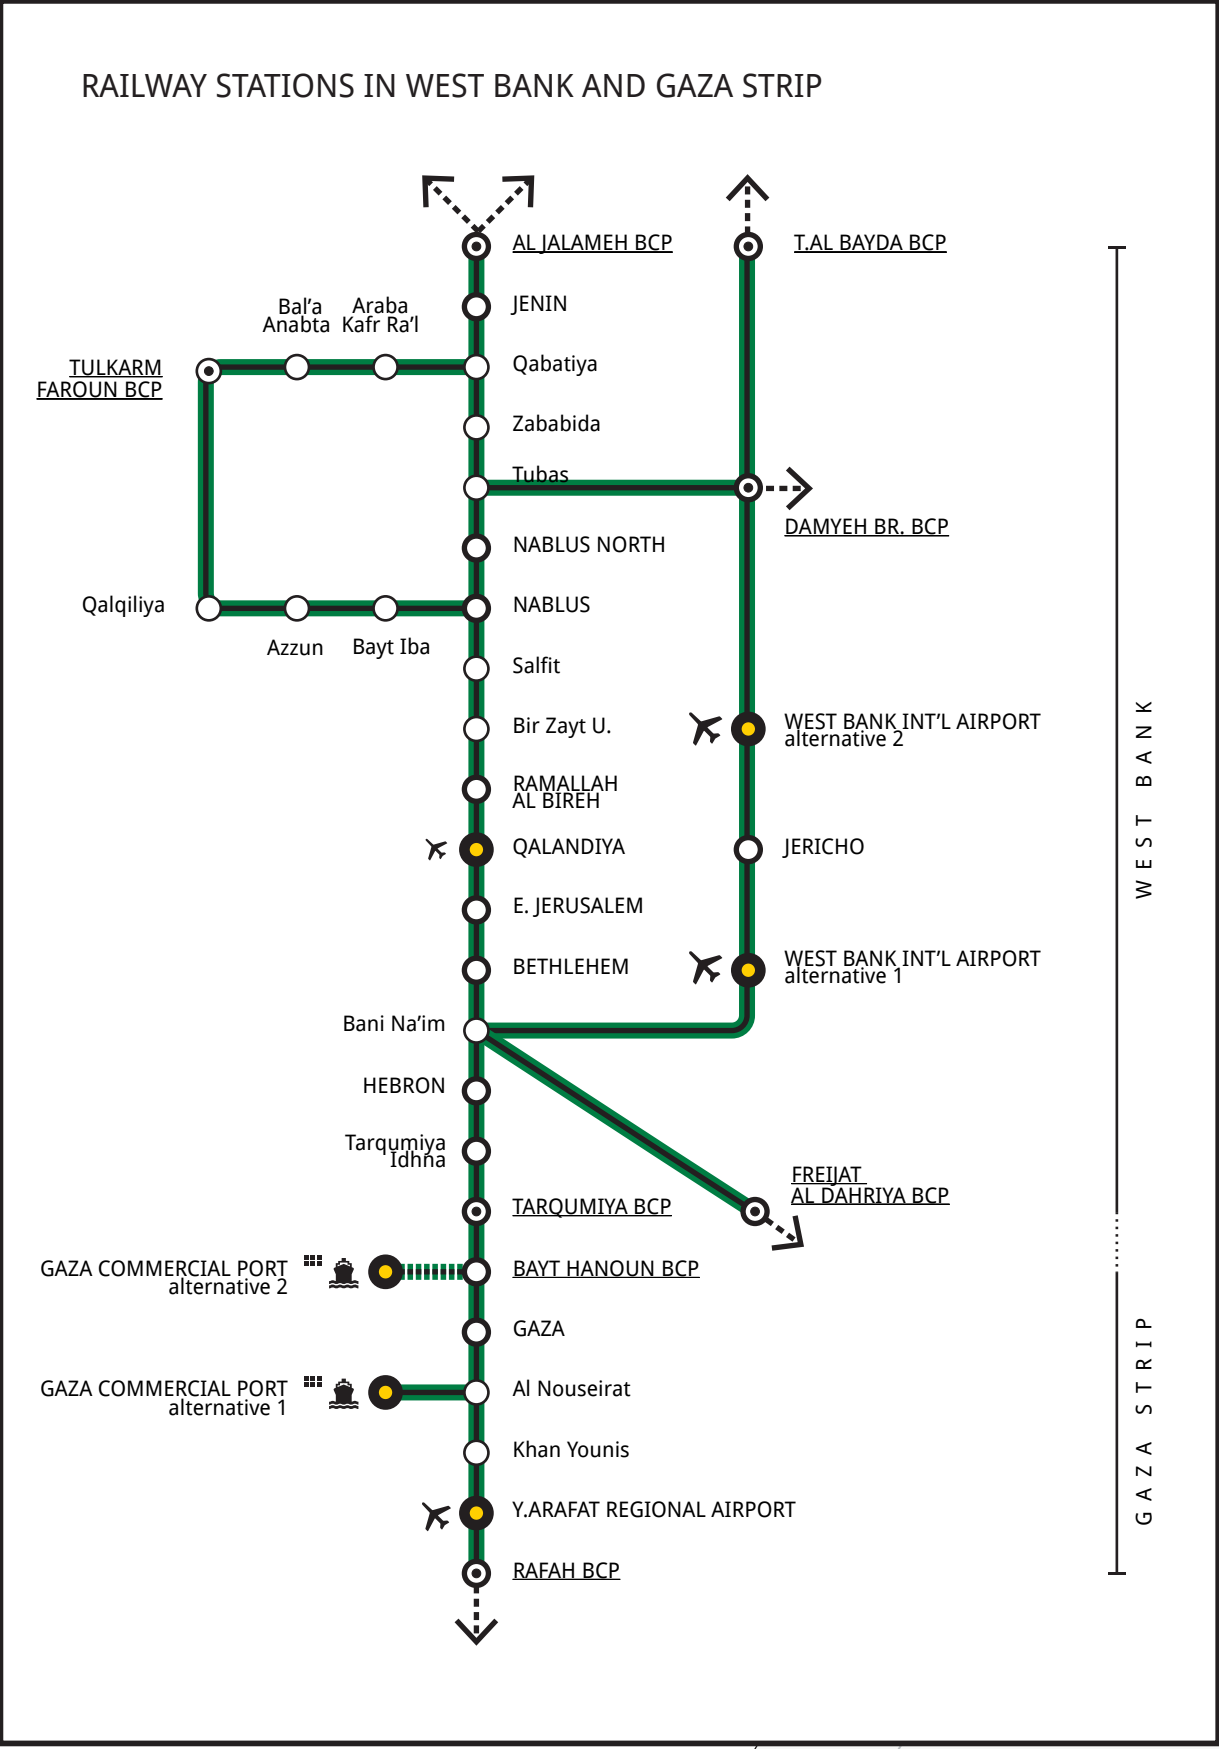
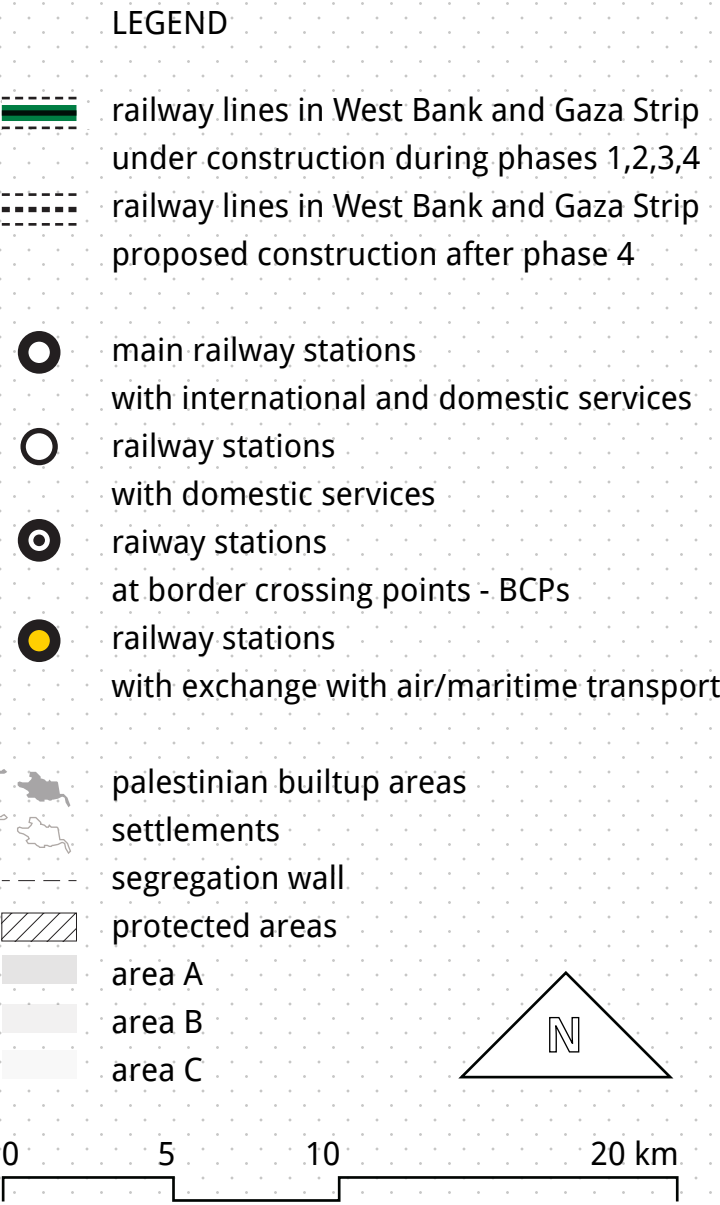


RAIL TRANSPORT NETWORK (2045)

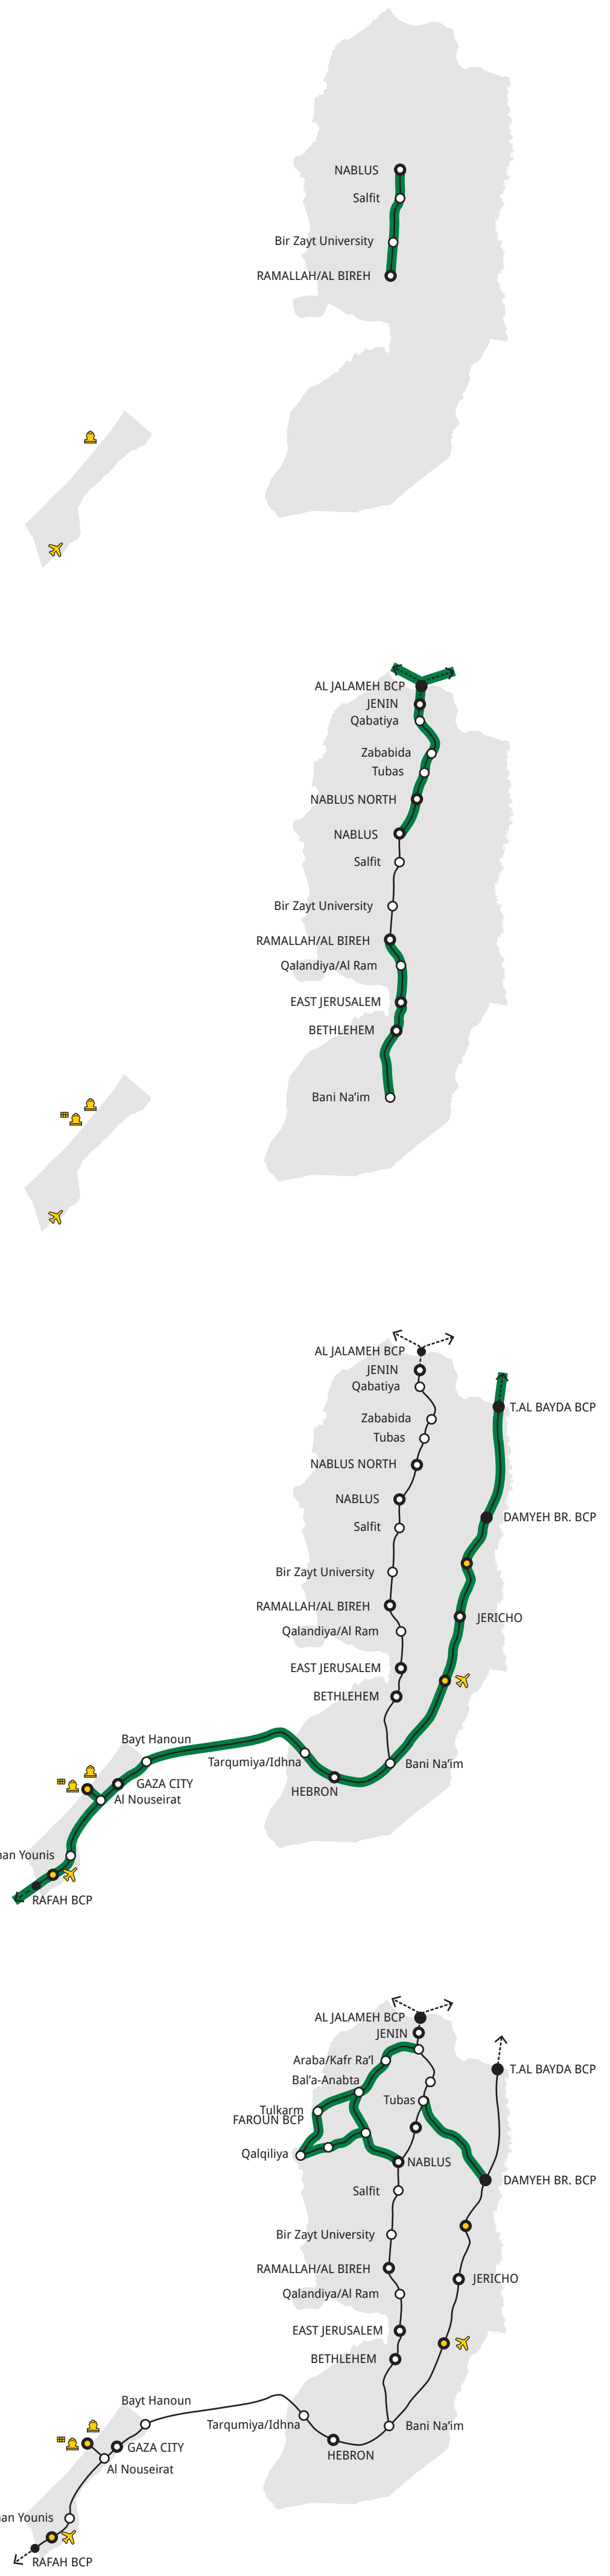

RAIL INFRASTRUCTURE DEVELOPMENT BY PHASE

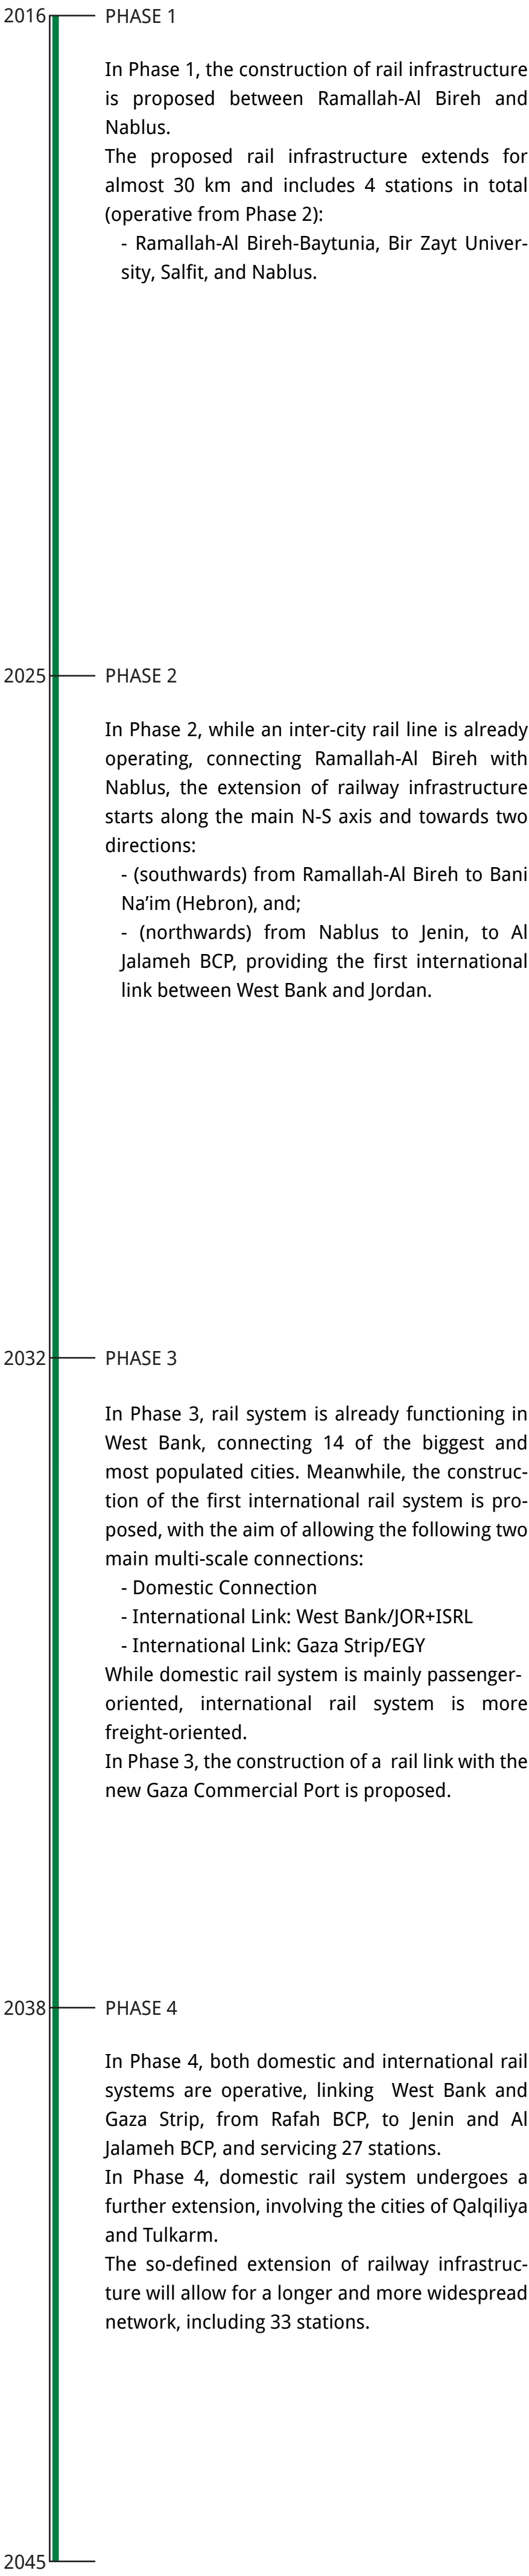

DRAWING TITLE	RAIL TRANSPORT NETWORK (2045) AND RAIL INFRASTRUCTURE DEVELOPMENT BY PHASE
DRAWING NUMBER	07 / 10
PROJECT TITLE	ROAD AND TRANSPORTATION MASTER PLAN   WEST BANK AND GAZA STRIP
PROJECT TYPE AND NUMBER	TECHNICAL ASSISTANCE 2012/13 PS F10
CONTRACTING AUTHORITY	EUROPEAN INVESTMENT BANK (EIB) UNDER THE FACILITY FOR EURO-MEDITERRANEAN INVESTMENT AND PARTNERSHIP (FEMIP)
PROJECT BENEFICIARY	PALESTINIAN NATIONAL AUTHORITY (PNA) MINISTRY OF TRANSPORT (MoT)
DESIGN TEAM	Systematica, POLITECNICA, IDROTEC, AIR SUPPORT
DATE	SEPTEMBER 30, 2016