
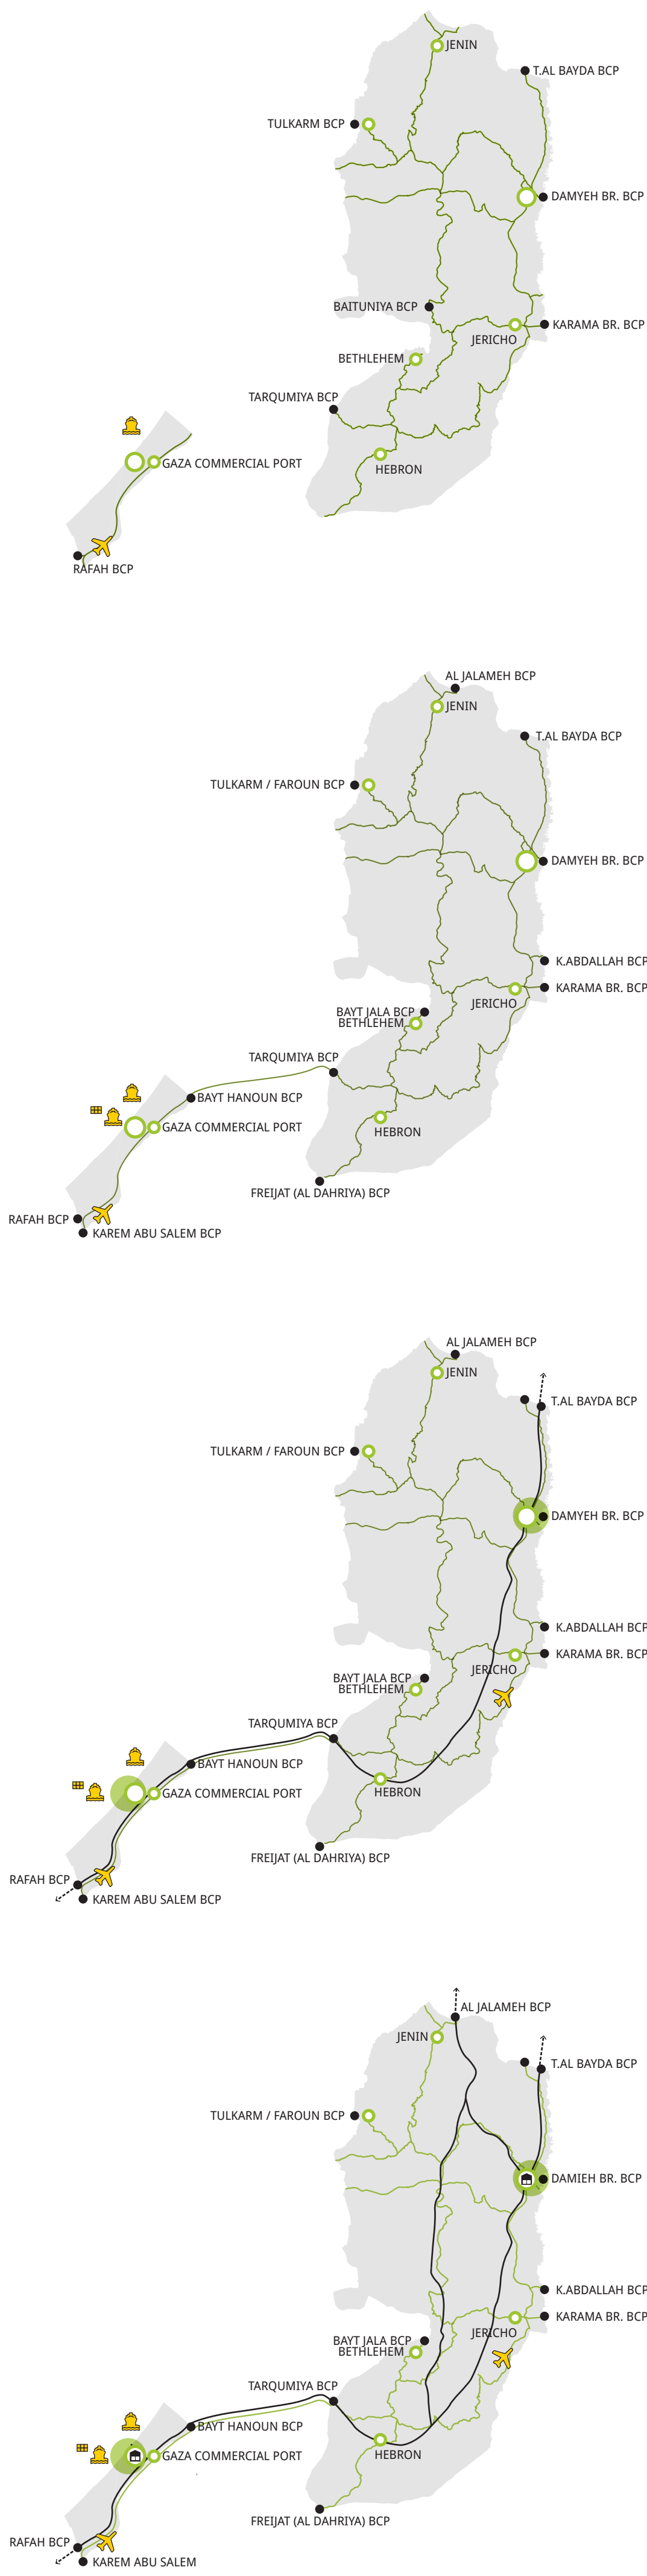


LOGISTICS & BCPs INFRASTRUCTURE DEVELOPMENT BY PHASE

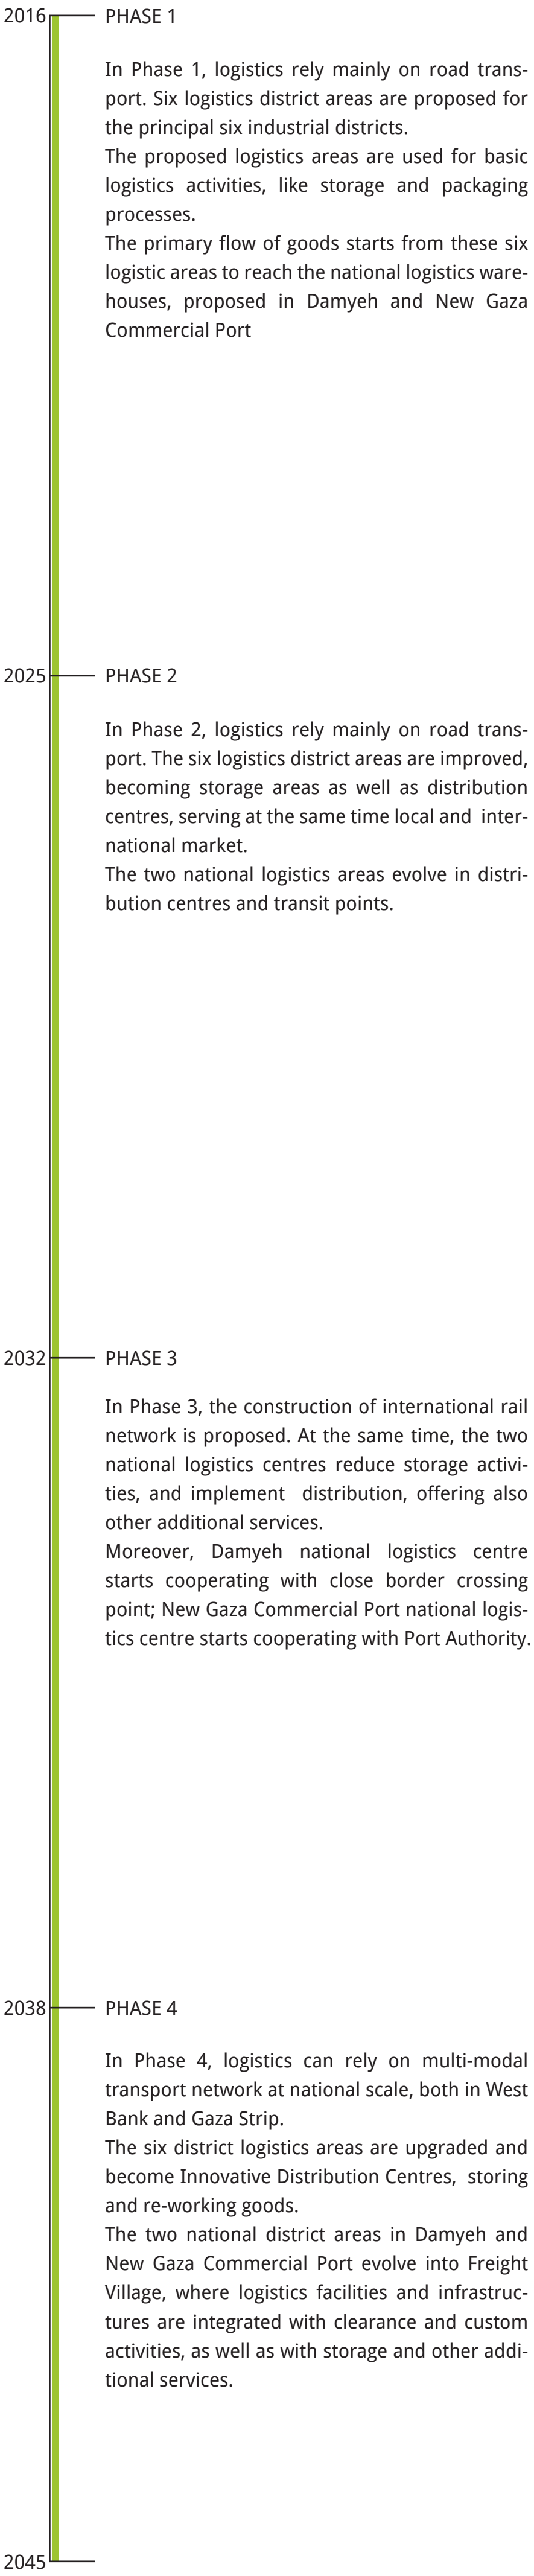

DRAWING TITLE LOGISTICS & BCPs NETWORK (2045) AND INFRASTRUCTURE DEVELOPMENT BY PHASE

DRAWING NUMBER 09 / 10

PROJECT TITLE ROAD AND TRANSPORTATION MASTER PLAN | WEST BANK AND GAZA STRIP

PROJECT TYPE AND NUMBER TECHNICAL ASSISTANCE 2012/13 PS F10

CONTRACTING AUTHORITY EUROPEAN INVESTMENT BANK (EIB) UNDER THE FACILITY FOR EURO-MEDITERRANEAN INVESTMENT AND PARTNERSHIP (FEMIP)



PROJECT BENEFICIARY PALESTINIAN NATIONAL AUTHORITY (PNA) MINISTRY OF TRANSPORT (MoT)



DESIGN TEAM Systematica POLITECNICA IDROTEC AIR SUPPORT

DATE SEPTEMBER 30, 2016